
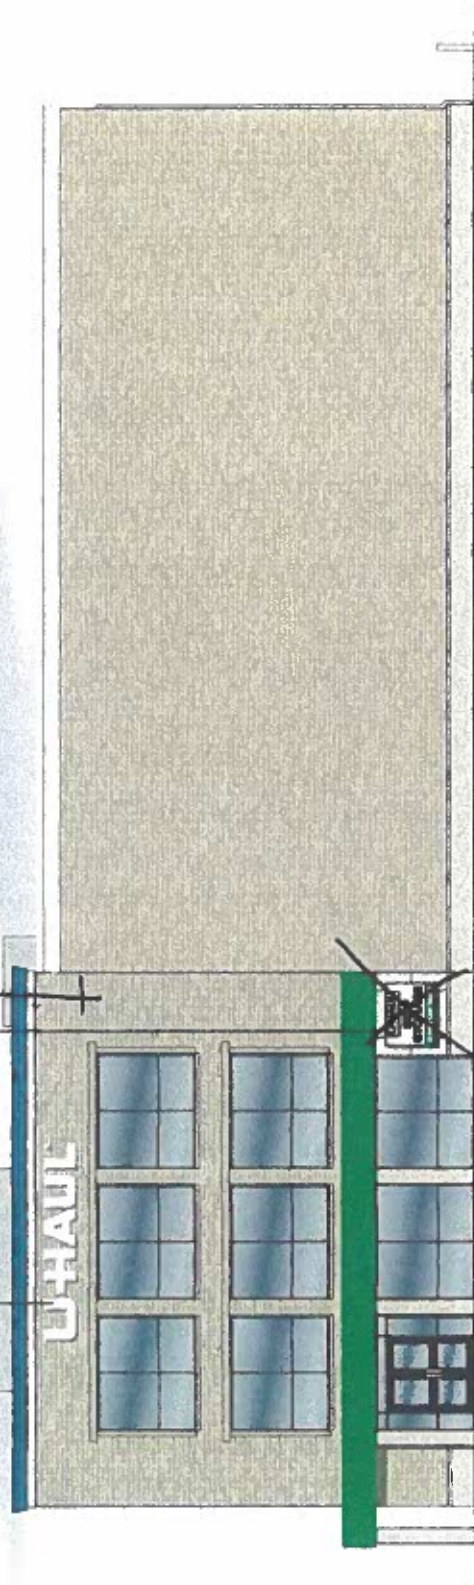


1039 Ridge Rd.

Building
Sign
only.

39.25 SQUARE FEET

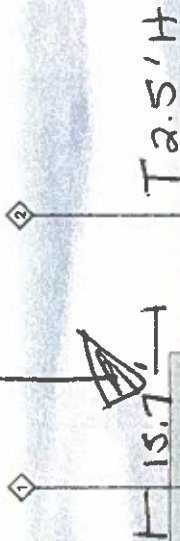

NORTH ELEVATION

Scale: 1" = 10'

SIGN CALCULATIONS

1	UT CHANNEL LETTER SIGN 18.7"W X 2.5'H (39.25 SQ-FT)
2	UT CABINET SIGN 18.7"W X 4.4'H (80.50 SQ-FT)

*Ut sign option is available upon request

Sign Calculations



of Webster
Webster, NY
(601079)

SHEET 03

©2024 ALL RIGHTS RESERVED 2024-06-2



AM ASSOCIATES, INC.

2727 N. CENTRAL AVENUE
PHOENIX, ARIZONA 85004
P: 602.263.6841



AMM ASSOCIATES, INC.
2727 N. CENTRAL AVENUE
PHOENIX, ARIZONA 85004
P: 602.263.6941



of Webster
Webster, NY
(651) 079

North Broomfield

SHEET 02

©2024 ALL RIGHTS RESERVED 2024-06-2