

Ridge Rd

426110-N-107
Tenant panels

426110-N-104
Double sided Directional

Vinyl Door
Banding

426110-N-101B
Channel Letters

528110-N-106 ATM
(Under Drive-Up Canopy)

Coronas Mexican Restaurant

Great Clips

426110-N-102
Clearance Sign

426110-N-103
Flat cut on panel

426110-N-105
Single side Directional

Google



**EXAMPLE
GABLE END WALL SIGN**

**PRELIMINARY
NOT FOR PRODUCTION**



**INTERNALLY ILLUMINATED CHANNEL LETTERS FLUSH MOUNTED ON REPAIRED SIDING
ELECTRICIAN NEEDED TO REMOVE PRIMARY ELECTRIC WHIP COMING OUT OF
BUILDING AND ENSURE ELECTRIC IS PROVIDED BEHIND WALL**

**REPLACE TWO FADED "RESERVED PARKING" & "NO PARKING ANY TIME" SIGNS
WITH NEW REFLECTIVE SIGNS
ADD TWO NEW "VAN ACCESSIBLE" SIGNS TO COMPLY WITH NY STATE LAW**

**NBT BANK
EVANS BANK
WEBSTER BRANCH
1075 RIDGE ROAD
WEBSTER, NY**



RAPP SIGNS, INC.

3979 New York Route 206
Greene, NY 13778-9416
607 656-8167 signs@rappsigns.com

© COPYRIGHT 2024

This drawing was created to assist you in visualizing our proposal. The original ideas and information contained herein are proprietary and the sole property of Rapp Signs Inc. and is not to be used, reproduced, disclosed, or transmitted to others for any purpose not authorized in writing by Rapp Signs, Inc.

APPROVED:

SKETCH # 426110 - N - 101B

SCALE: NO SCALE

Please Note: Printed colors are representations and may not be an exact match of colors used.



LED INTERNALLY ILLUMINATED
CHANNEL LETTERS

NOTES:

BLUE STAR FACE - #2648

RED LETTERS FACES - #2283

CHANNELS & EDGETRIM - BLACK

MAIN ENTRANCE ELEVATION

SQUARE FOOTAGE = 40.26'

NBT BANK
EVANS BANK
WEBSTER BRANCH
1075 RIDGE ROAD
WEBSTER, NY



RAPP SIGNS, INC.

3979 New York Route 206
Greene, NY 13778-9416
607 656-8167 signs@rappsigns.com

© COPYRIGHT 2025

This drawing was created to assist you in visualizing our proposal. The original ideas and information contained herein are proprietary and the sole property of Rapp Signs Inc. and is not to be used, reproduced, disclosed, or transmitted to others for any purpose not authorized in writing by Rapp Signs, Inc.

APPROVED:

SKETCH # 426110 - N - 1B

SCALE: 1/2" = 1'- 0"

Please Note: Printed colors are representations and may not be an exact match of colors used.

3/16" ACRYLIC LETTER FACE
SECURED TO LETTER CHANNEL
WITH 1" PLASTIC EDGETRIM AND
1" METAL FACE SECURING CLIPS

LED MODULES

SECONDARY
WIRE

ALUMINUM LETTER
.050 CHANNELS
AND .080 BACKS

WOOD BLOCKING

1/4" STAINLESS STEEL
THREADED RODS WITH
WASHERS AND NUTS

LED ILLUMINATED
CHANNEL LETTERS
ACRYLIC FACES WITH
ALUMINUM CHANNELS
AND BACKS

SIDE VIEW DETAIL

EXTERNAL ELECTRICAL
BOX FOR POWER SUPPLIES

CONDUIT THROUGH WALL
SECONDARY WIRING
THROUGH CONDUIT

PHOTO CELL

TOGGLE SWITCH

LED CLASS 2 POWER SUPPLY
120-VOLT INPUT AND 12-VOLT OUTPUT

120-VOLT PRIMARY SERVICE FROM POWER
SOURCE TO SIGN BY OTHERS

NBT BANK
EVANS BANK
WEBSTER BRANCH
1075 RIDGE ROAD
WEBSTER, NY



RAPP SIGNS, INC.

3979 New York Route 206
Greene, NY 13778-9416
607 656-8167 signs@rappsigns.com

© COPYRIGHT 2025

This drawing was created to assist you in visualizing our proposal. The original ideas and information contained herein are proprietary and the sole property of Rapp Signs Inc. and is not to be used, reproduced, disclosed, or transmitted to others for any purpose not authorized in writing by Rapp Signs, Inc.

APPROVED:

SKETCH # 527220 - N - 1B DETAIL

SCALE: NO SCALE

Please Note: Printed colors are representations and may not be an exact match of colors used.



EXAMPLE
BUILDING REAR WALL
PRELIMINARY
NOT FOR PRODUCTION



1/4" FLAT CUT LETTERS INSTALLED ON A PANEL, NON-ILLUMINATED
RE-USE EXISTING GOOSENECK LAMPS FOR LIGHTING

FACILITIES PAINT BOLLARDS YELLOW

ELEVATION FACES WOODS

NBT BANK
EVANS BANK
WEBSTER BRANCH
1075 RIDGE ROAD
WEBSTER, NY



RAPP SIGNS, INC.

3979 New York Route 206
 Greene, NY 13778-9416
 607 656-8167 signs@rappsigns.com

© COPYRIGHT 2024


This drawing was created to assist you in visualizing our proposal. The original ideas and information contained herein are proprietary and the sole property of Rapp Signs Inc. and is not to be used, reproduced, disclosed, or transmitted to others for any purpose not authorized in writing by Rapp Signs, Inc.

APPROVED:

SKETCH # 426110 - N - 103

SCALE: NO SCALE

Please Note: Printed colors are representations and may not be an exact match of colors used.

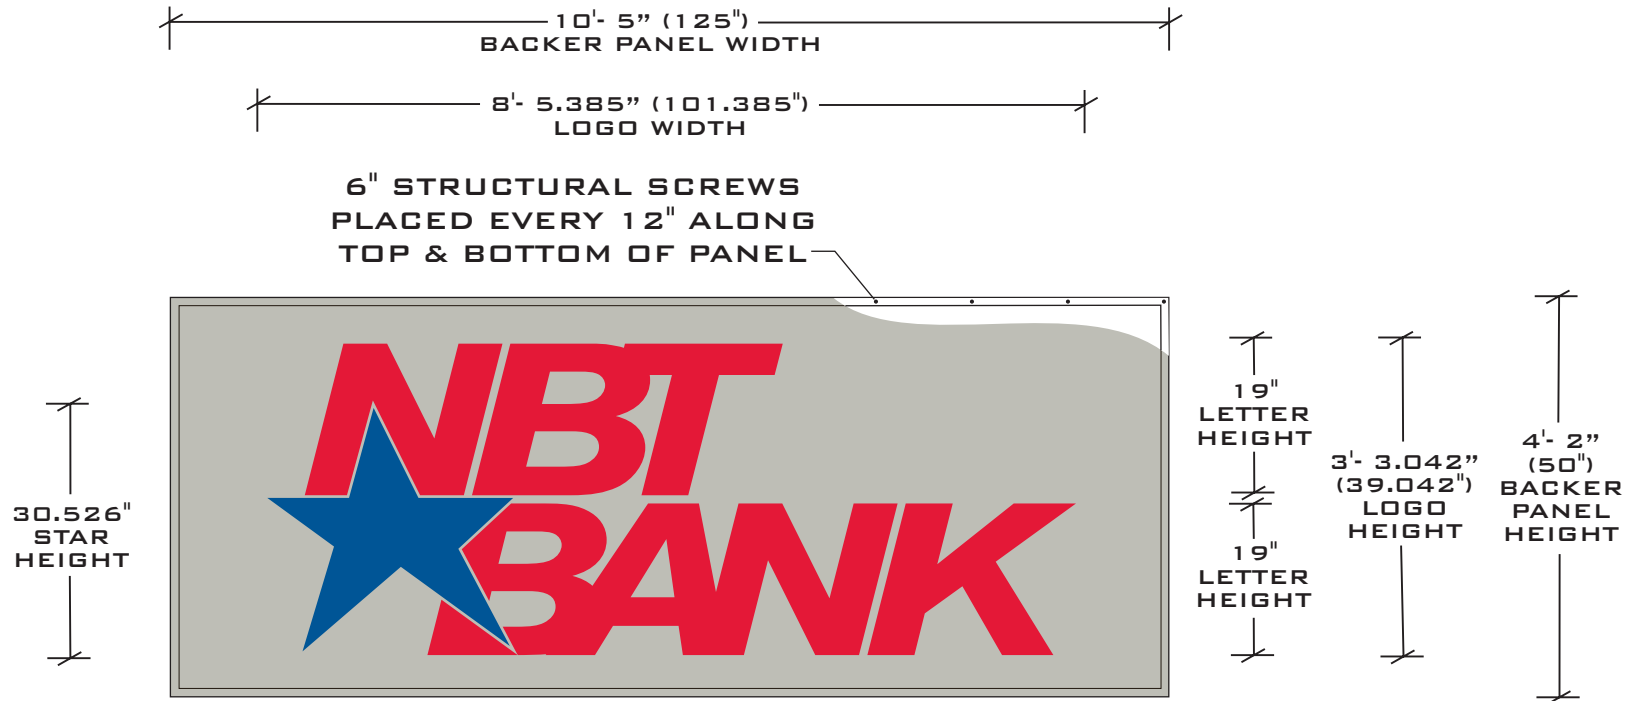

1/4" FLAT CUT LETTERS INSTALLED ON A BACKER PANEL
ILLUMINATION FROM EXISTING GOOSENECK LAMPS

NOTES:

BACKER PANEL PAINTED TO MATCH BUILDING
BLUE STAR PAINTED PMS #294
RED LETTERS PAINTED PMS #186

BACK ELEVATION FACING WOODS

LOGO SQUARE FOOTAGE = 27.48'
BACKER PANEL SQUARE FOOTAGE = 43.40'

NBT BANK
EVANS BANK
WEBSTER BRANCH
1075 RIDGE ROAD
WEBSTER, NY



RAPP SIGNS, INC.

3979 New York Route 206
Greene, NY 13778-9416
607 656-8167 signs@rappsigns.com

© COPYRIGHT 2024

This drawing was created to assist you in visualizing our proposal. The original ideas and information contained herein are proprietary and the sole property of Rapp Signs Inc. and is not to be used, reproduced, disclosed, or transmitted to others for any purpose not authorized in writing by Rapp Signs, Inc.

APPROVED:

SKETCH # 426110 - N - 4

SCALE: 1/2" = 1'- 0"

Please Note: Printed colors are representations and may not be an exact match of colors used.



EXAMPLE MONUMENT TENANT SIGN

PRELIMINARY
NOT FOR PRODUCTION

NEW VINYL LOGO APPLIED TO EXISTING TENANT SIGN PANEL

**NBT BANK
EVANS BANK
WEBSTER BRANCH
1075 RIDGE ROAD
WEBSTER, NY**



RAPP SIGNS, INC.

3979 New York Route 206
Greene, NY 13778-9416
607 656-8167 signs@rappsigns.com

© COPYRIGHT 2024

This drawing was created to assist you in visualizing our proposal. The original ideas and information contained herein are proprietary and the sole property of Rapp Signs Inc. and is not to be used, reproduced, disclosed, or transmitted to others for any purpose not authorized in writing by Rapp Signs, Inc.

APPROVED:

SKETCH # 426110 - N - 107

SCALE: NO SCALE

Please Note: Printed colors are representations and may not be an exact match of colors used.

BACKGROUND BLOCK OUT VINYL
STAR - 3M 3630-167 BRIGHT BLUE
LETTERS - WHITE DIFFUSER - 3M 3735-60
ENVISION DIFFUSER



NEW VINYL LOGO APPLIED TO EXISTING
DOUBLE FACE TENANT MONUMENT SIGN
SIZE 7" X 24 1/2"

NBT BANK
EVANS BANK
WEBSTER BRANCH
1075 RIDGE ROAD
WEBSTER, NY



RAPP SIGNS, INC.

3979 New York Route 206
Greene, NY 13778-9416
607 656-8167 signs@rappsigns.com

© COPYRIGHT 2024

This drawing was created to assist you in visualizing our proposal. The original ideas and information contained herein are proprietary and the sole property of Rapp Signs Inc. and is not to be used, reproduced, disclosed, or transmitted to others for any purpose not authorized in writing by Rapp Signs, Inc.

APPROVED:

SKETCH # 426110 - N - 7

SCALE: 3/16" = 1"

Please Note: Printed colors are representations and may not be an exact match of colors used.



**EXAMPLE
DIRECTIONAL SIGN**

**PRELIMINARY
NOT FOR PRODUCTION**



**NEW SIGN FACES FOR EXISTING DOUBLE FACE
DIRECTIONAL SIGN**

**FRONT AND BACK SIDE
BACKGROUND AND COPY REFLECTIVE VINYL**

POSTS PAINTED BLACK BY FACILITIES

**NBT BANK
EVANS BANK
WEBSTER BRANCH
1075 RIDGE ROAD
WEBSTER, NY**



RAPP SIGNS, INC.

3979 New York Route 206
Greene, NY 13778-9416
607 656-8167 signs@rappsigns.com

© COPYRIGHT 2024

This drawing was created to assist you in visualizing our proposal. The original ideas and information contained herein are proprietary and the sole property of Rapp Signs Inc. and is not to be used, reproduced, disclosed, or transmitted to others for any purpose not authorized in writing by Rapp Signs, Inc.

APPROVED:

SKETCH # 426110 - N - 104

SCALE: NO SCALE

Please Note: Printed colors are representations and may not be an exact match of colors used.



**EXAMPLE
DIRECTIONAL SIGN**

**PRELIMINARY
NOT FOR PRODUCTION**



**NEW SIGN FACES FOR EXISTING SINGLE FACE
DIRECTIONAL SIGN**

**FRONT SIDE BACKGROUND AND COPY REFLECTIVE VINYL
BACK SIDE BACKGROUND NON-REFLECTIVE VINYL**

POSTS PAINTED BLACK BY FACILITIES

**NBT BANK
EVANS BANK
WEBSTER BRANCH
1075 RIDGE ROAD
WEBSTER, NY**



RAPP SIGNS, INC.

3979 New York Route 206
Greene, NY 13778-9416
607 656-8167 signs@rappsigns.com

© COPYRIGHT 2024

This drawing was created to assist you in visualizing our proposal. The original ideas and information contained herein are proprietary and the sole property of Rapp Signs Inc. and is not to be used, reproduced, disclosed, or transmitted to others for any purpose not authorized in writing by Rapp Signs, Inc.


APPROVED:

SKETCH # 426110 - N - 105

SCALE: NO SCALE

Please Note: Printed colors are representations and may not be an exact match of colors used.

REFLECTIVE VINYL
BACKGROUND - 3M 5100R-75 BLUE
COPY & ARROW - 3M 5100R-10 WHITE

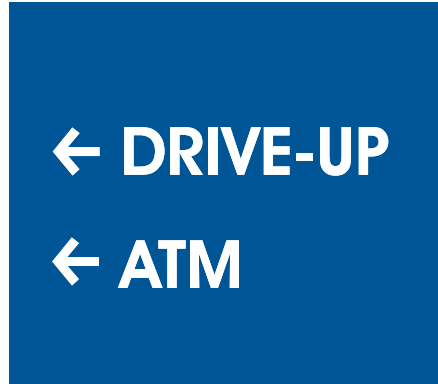

DOUBLE FACE
DIRECTIONAL SIGN
SIZE 16" HIGH X 18" WIDE

SIGN LOCATED
NEAR ROAD

OPPOSITE SIDE



SINGLE FACE
DIRECTIONAL SIGN
SIZE 16" HIGH X 18" WIDE

SIGN LOCATED
BY ELECTRICAL PANEL

OPPOSITE SIDE
NON-REFLECTIVE
BLUE VINYL

NEW SIGN FACES FOR
EXISTING DIRECTIONAL SIGNS

SQUARE FOOTAGE = 2.013"

NBT BANK
EVANS BANK
WEBSTER BRANCH
1075 RIDGE ROAD
WEBSTER, NY



RAPP SIGNS, INC.

3979 New York Route 206
Greene, NY 13778-9416
607 656-8167 signs@rappsigns.com

© COPYRIGHT 2024

This drawing was created to assist you in visualizing our proposal. The original ideas and information contained herein are proprietary and the sole property of Rapp Signs Inc. and is not to be used, reproduced, disclosed, or transmitted to others for any purpose not authorized in writing by Rapp Signs, Inc.

APPROVED:

SKETCH # 426110 - N - 5

SCALE: 1 1/2" = 1'-0"

Please Note: Printed colors are representations and may not be an exact match of colors used.

OVERALL 72" WIDE



OVERALL
HEIGHT
56"

6 1/2"
SIDE TURNS

NEW COVER FOR
EXISTING ATM SURROUND

NBT BANK
EVANS BANK
WEBSTER BRANCH
1075 RIDGE ROAD
WEBSTER, NY



RAPP SIGNS, INC.

3979 New York Route 206
Greene, NY 13778-9416
607 656-8167 signs@rappsigns.com

© COPYRIGHT 2025

This drawing was created to assist you in visualizing our proposal. The original ideas and information contained herein are proprietary and the sole property of Rapp Signs Inc. and is not to be used, reproduced, disclosed, or transmitted to others for any purpose not authorized in writing by Rapp Signs, Inc.

APPROVED:

SKETCH # 528110 - N - 6

SCALE: 3/4" = 1'-0"

Please Note: Printed colors are representations and may not be an exact match of colors used.



**EXAMPLE
DRIVE-UP CANOPY**

**PRELIMINARY
NOT FOR PRODUCTION**



INSTALL ONE REFLECTIVE "CLEARANCE" SIGN"

FACILITIES PAINT BOLLARDS YELLOW

**NBT BANK
EVANS BANK
WEBSTER BRANCH
1075 RIDGE ROAD
WEBSTER, NY**



RAPP SIGNS, INC.

3979 New York Route 206
Greene, NY 13778-9416
607 656-8167 signs@rappsigns.com

© COPYRIGHT 2024

This drawing was created to assist you in visualizing our proposal. The original ideas and information contained herein are proprietary and the sole property of Rapp Signs Inc. and is not to be used, reproduced, disclosed, or transmitted to others for any purpose not authorized in writing by Rapp Signs, Inc.

APPROVED:

SKETCH # 426110 - N - 102

SCALE: **NO SCALE**

Please Note: Printed colors are representations and may not be an exact match of colors used.

ALL VINYL REFLECTIVE
BACKGROUND - 3M 5100-82 RUBY RED
COPY - 3M 5100R-10 WHITE

CLEARANCE 11'-5"

SIZE 6" X 30"
QUANTITY - ONE (1)

SIGN FOR ENTRANCE SIDE
DRIVE-UP CANOPY

NBT BANK
EVANS BANK
WEBSTER BRANCH
1075 RIDGE ROAD
WEBSTER, NY



RAPP SIGNS, INC.

3979 New York Route 206
Greene, NY 13778-9416
607 656-8167 signs@rappsigns.com

© COPYRIGHT 2024

This drawing was created to assist you in visualizing our proposal. The original ideas and information contained herein are proprietary and the sole property of Rapp Signs Inc. and is not to be used, reproduced, disclosed, or transmitted to others for any purpose not authorized in writing by Rapp Signs, Inc.

APPROVED:

SKETCH # 426110 - N - 3

SCALE: 1 1/2" = 1'-0"

Please Note: Printed colors are representations and may not be an exact match of colors used.



**NEW COVER FOR
EXISTING ATM SURROUND
VINYL DECAL APPLIED
IN TWO SECTIONS**

**NOTE: THREE BLACK
STRIPES ARE RAISED
ABOVE THE
WHITE SURFACE NON-REMOVABLE**

**FACILITIES PAINT
BOLLARD YELLOW**



**PRELIMINARY
NOT FOR PRODUCTION**

**NBT BANK
EVANS BANK
WEBSTER BRANCH
1075 RIDGE ROAD
WEBSTER, NY**



RAPP SIGNS, INC.

3979 New York Route 206
Greene, NY 13778-9416
607 656-8167 signs@rappsigns.com

© COPYRIGHT 2025


This drawing was created to assist you in visualizing our proposal. The original ideas and information contained herein are proprietary and the sole property of Rapp Signs Inc. and is not to be used, reproduced, disclosed, or transmitted to others for any purpose not authorized in writing by Rapp Signs, Inc.

APPROVED:

SKETCH # 528110 - N - 106

SCALE: NO SCALE

Please Note: Printed colors are representations and may not be an exact match of colors used.

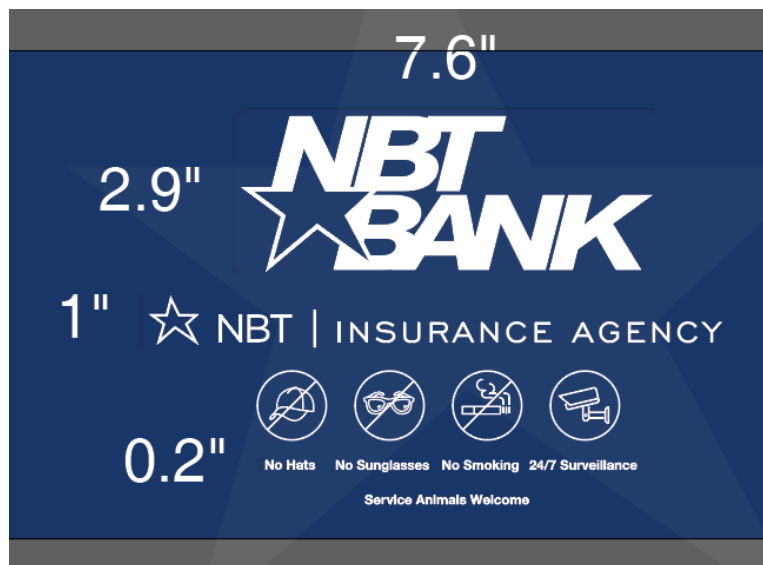

Exterior Single Door

FILE S:\RB\CLIENTS\NBT_1669_NBT Bank\06 Creative Files\Parts and Production Files\Door Banding

NOTES


Width of glass x 9" Banding
3MCT Vinyl, matte lamination

Left Door:
NBT Bank Logo
7.6" x 2.9"

NBT Insurance Agency
10.5" x 1"

Banking Legal Icons
0.2" high lettering

PRODUCTION

 

PWCampbell PROOF PLEASE READ!

This is your proof, submitted for your approval prior to printing. Attached is a proof of your current job. Please view proofs at 100% and check carefully for any changes or corrections. We will not proceed to print without your approval. **Please remember that by approving you assume responsibility for any grammar, punctuation, spelling, layout, sizing or color separation errors that may occur.** * Due to color variations in monitors & printers, the colors you see in this proof vs. the colors in the final product may vary.

Please check, sign, and date if approved. Reply all via email and attached signed copy.

☐ Check if PROOF is acceptable AS-IS

SIGNATURE _____

TODAY'S DATE _____

INTERNAL USE ONLY

Proofed by: jg

Project Manager: dn

Production: jg